
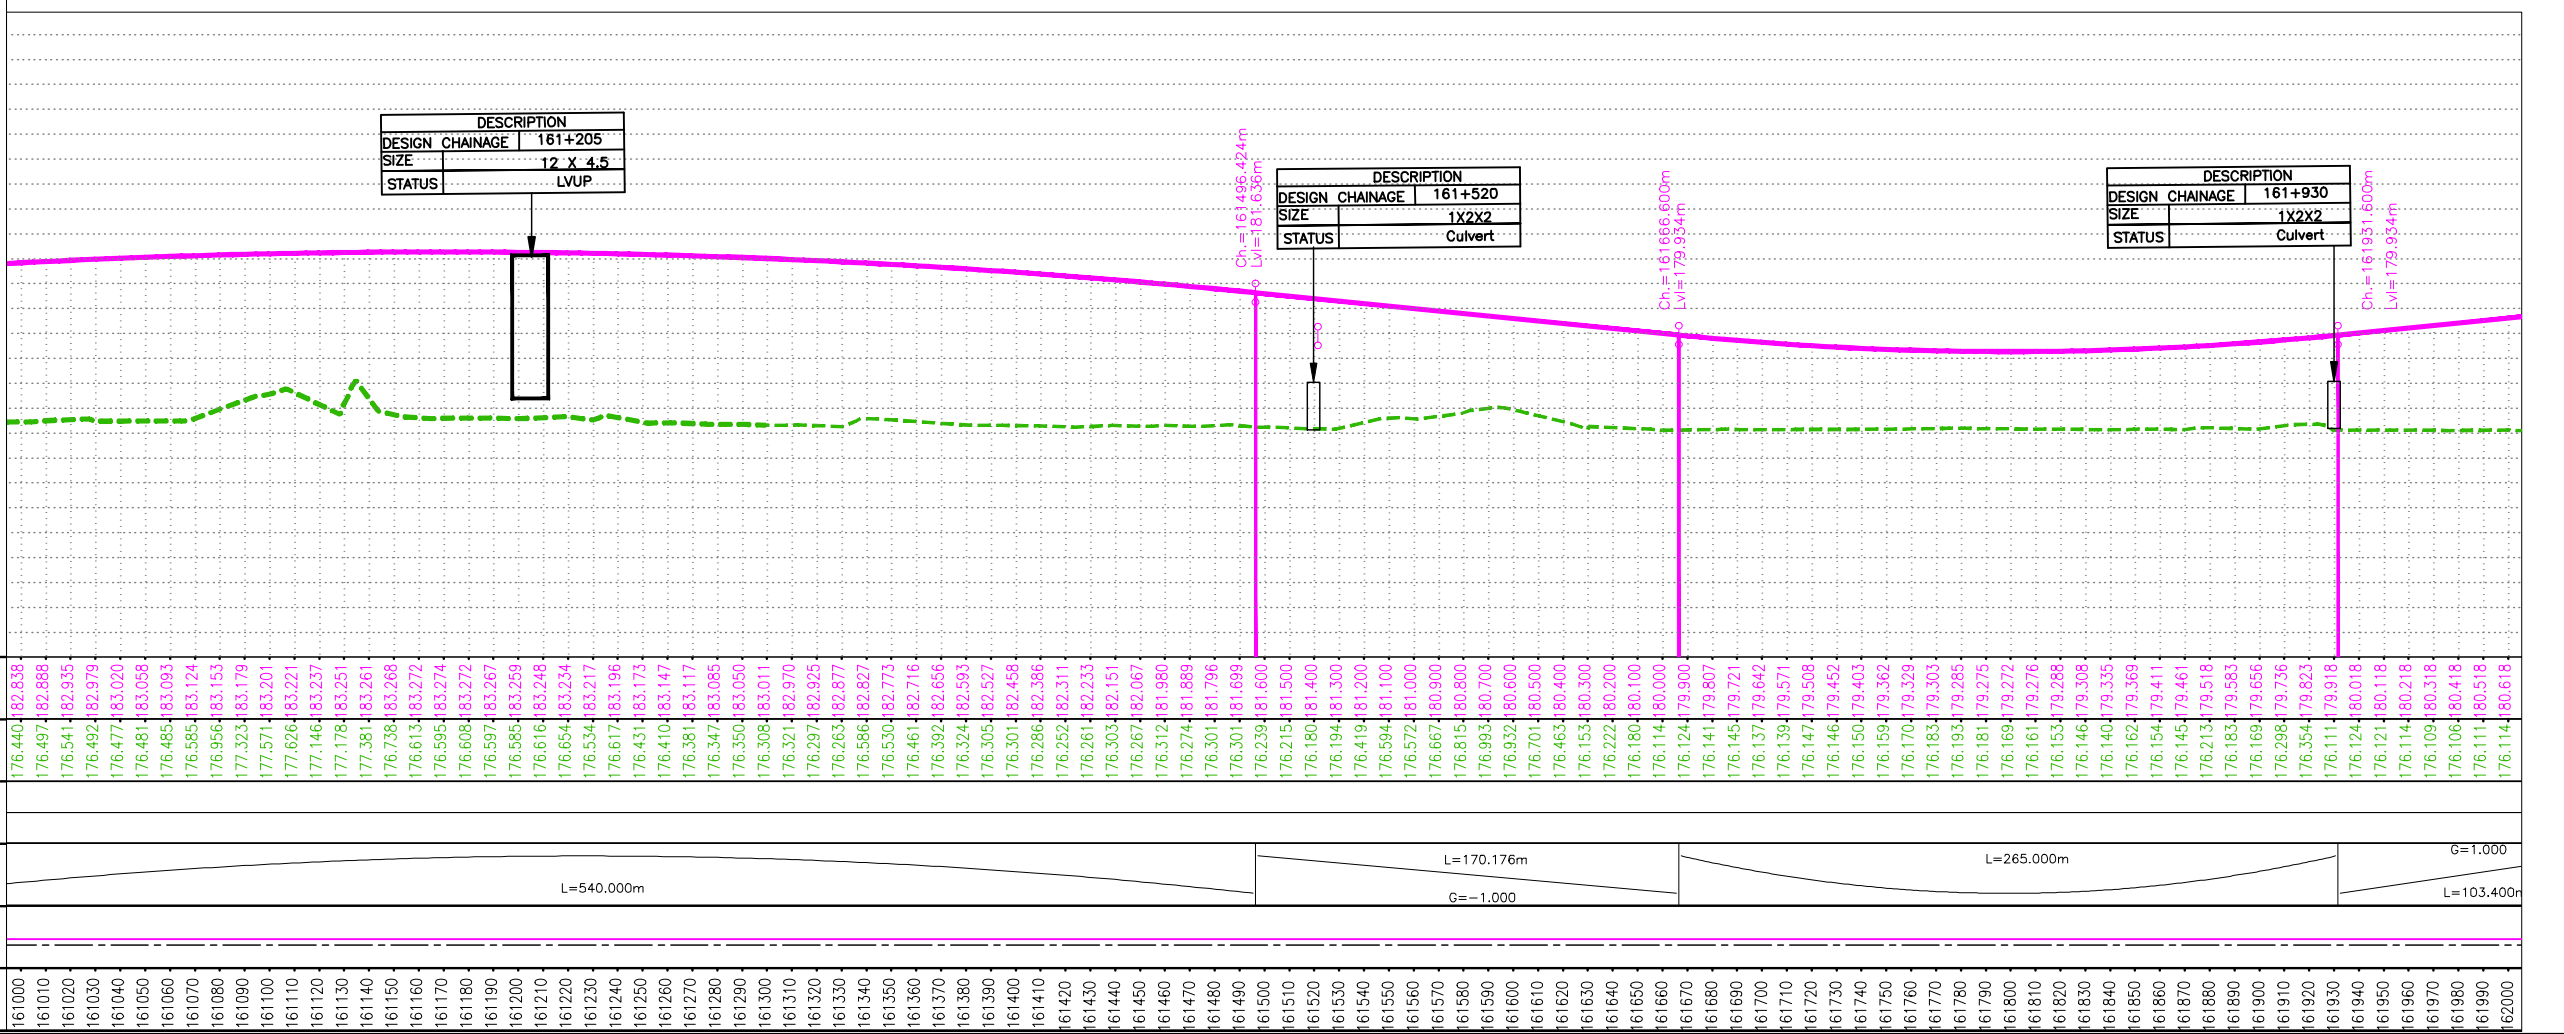


← MEERUT

PRAYAGRAJ →

LEGEND

- Proposed Center Line
- Proposed Median
- Proposed Contour
- Proposed Service Road
- Proposed Toe Line
- Proposed Right of Way
- Toe Wall
- RE Wall
- Proposed Culvert
- Bridge
- Underpass
- Fly-over/Road
- Stream Training
- Stone Pitching
- L - PROFILE**
- G - Gradient %
- L - Length of Grade(m)
- R - Radius
- e - Superelevation (%)
- Existing**
- High Tension Line
- High Tension Tower
- Electric Pole
- Existing Road
- Pond
- Kilometer Stone
- Gas Pipe Line
- Railway Track
- River / Canal

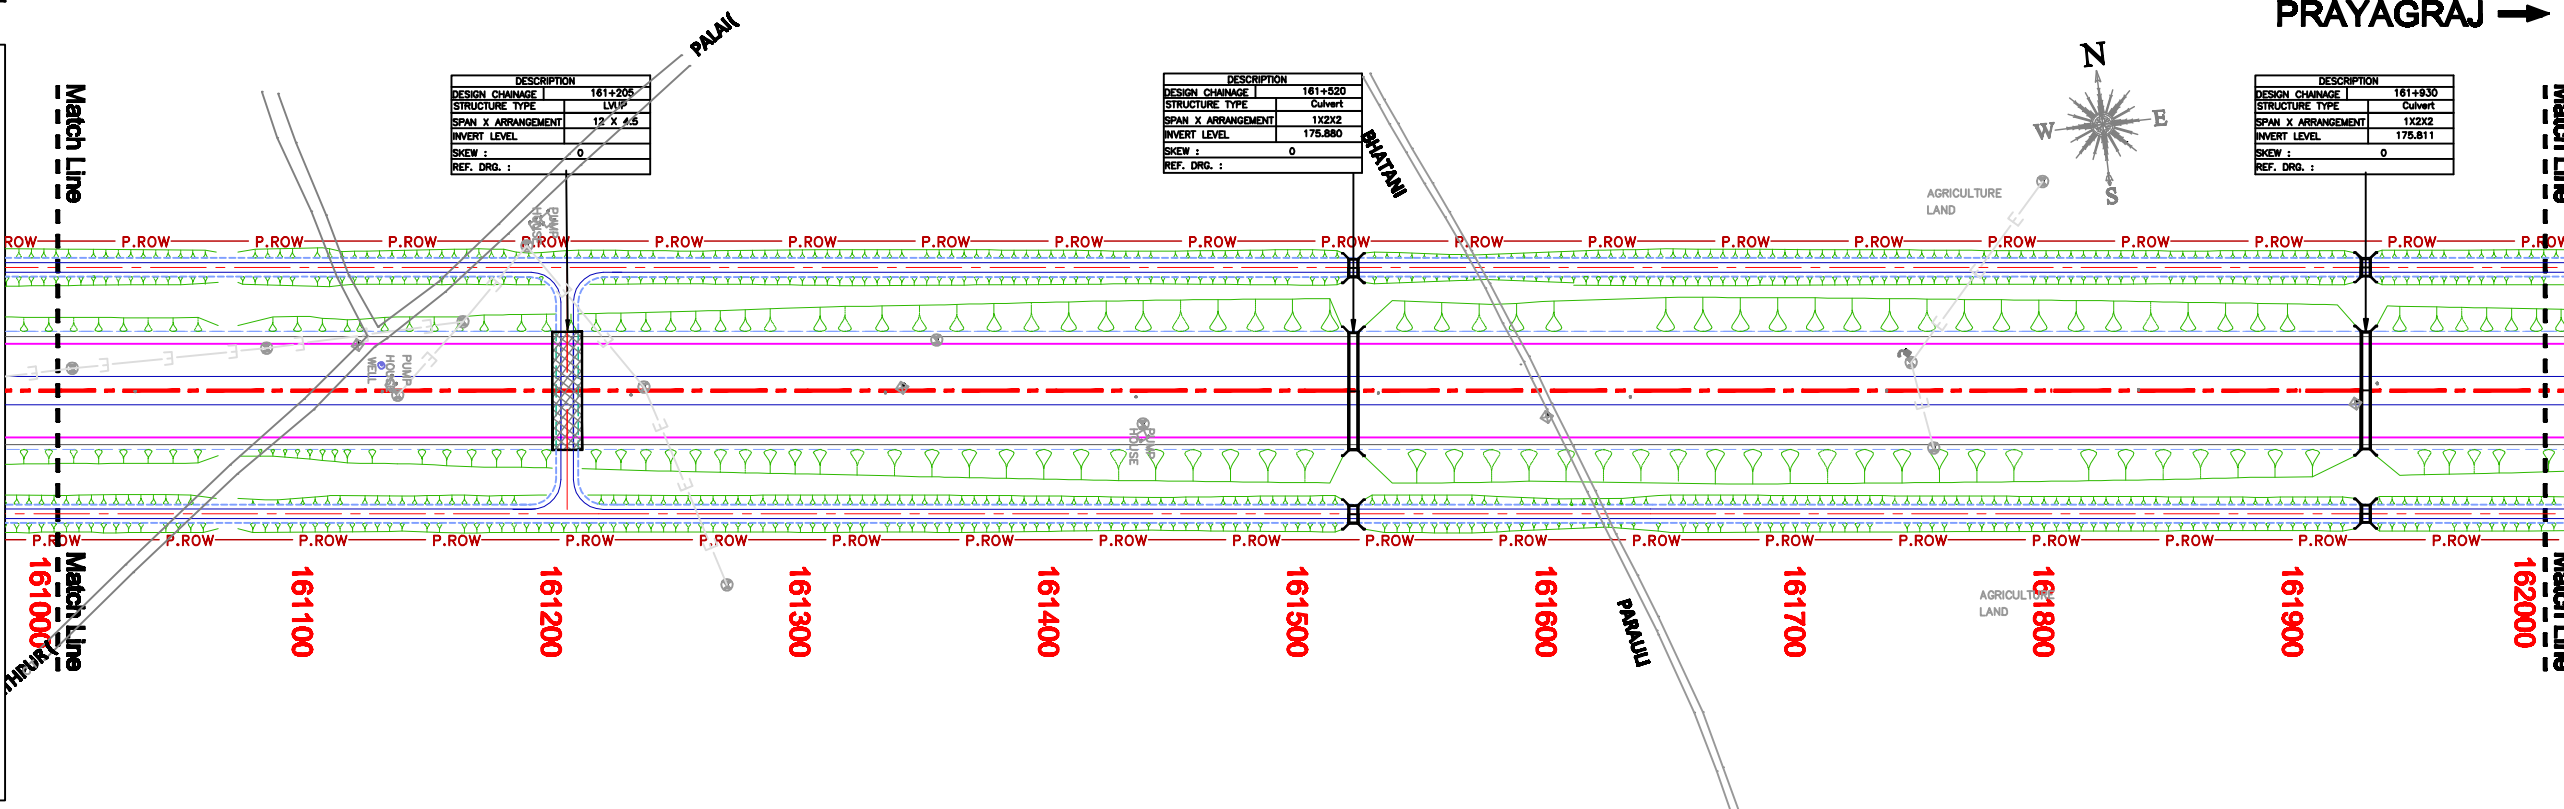

DATUM = 167

DESIGN CHAINAGE	PROPOSED DESIGN LEVEL	EXISTING LEVEL AT DESIGN CENTRE
161000	176.440	176.440
161010	176.497	176.497
161020	176.528	176.528
161030	176.628	176.628
161040	176.777	176.777
161050	176.881	176.881
161060	176.958	176.958
161070	177.038	177.038
161080	177.121	177.121
161090	177.206	177.206
161100	177.293	177.293
161110	177.382	177.382
161120	177.473	177.473
161130	177.565	177.565
161140	177.658	177.658
161150	177.752	177.752
161160	177.847	177.847
161170	177.942	177.942
161180	178.038	178.038
161190	178.134	178.134
161200	178.230	178.230
161210	178.327	178.327
161220	178.424	178.424
161230	178.521	178.521
161240	178.618	178.618
161250	178.715	178.715
161260	178.812	178.812
161270	178.909	178.909
161280	179.006	179.006
161290	179.103	179.103
161300	179.200	179.200
161310	179.297	179.297
161320	179.394	179.394
161330	179.491	179.491
161340	179.588	179.588
161350	179.685	179.685
161360	179.782	179.782
161370	179.879	179.879
161380	179.976	179.976
161390	180.073	180.073
161400	180.170	180.170
161410	180.267	180.267
161420	180.364	180.364
161430	180.461	180.461
161440	180.558	180.558
161450	180.655	180.655
161460	180.752	180.752
161470	180.849	180.849
161480	180.946	180.946
161490	181.043	181.043
161500	181.140	181.140
161510	181.237	181.237
161520	181.334	181.334
161530	181.431	181.431
161540	181.528	181.528
161550	181.625	181.625
161560	181.722	181.722
161570	181.819	181.819
161580	181.916	181.916
161590	182.013	182.013
161600	182.110	182.110
161610	182.207	182.207
161620	182.304	182.304
161630	182.401	182.401
161640	182.498	182.498
161650	182.595	182.595
161660	182.692	182.692
161670	182.789	182.789
161680	182.886	182.886
161690	182.983	182.983
161700	183.080	183.080
161710	183.177	183.177
161720	183.274	183.274
161730	183.371	183.371
161740	183.468	183.468
161750	183.565	183.565
161760	183.662	183.662
161770	183.759	183.759
161780	183.856	183.856
161790	183.953	183.953
161800	184.050	184.050
161810	184.147	184.147
161820	184.244	184.244
161830	184.341	184.341
161840	184.438	184.438
161850	184.535	184.535
161860	184.632	184.632
161870	184.729	184.729
161880	184.826	184.826
161890	184.923	184.923
161900	185.020	185.020
161910	185.117	185.117
161920	185.214	185.214
161930	185.311	185.311
161940	185.408	185.408
161950	185.505	185.505
161960	185.602	185.602
161970	185.699	185.699
161980	185.796	185.796
161990	185.893	185.893
162000	185.990	185.990

Notes :-
 1 ALL THE DIMENSIONS ARE IN METRES UNLESS OTHERWISE MENTIONED. ONLY WRITTEN DIMENSIONS ARE TO BE FOLLOWED.

Consultant:
L.N. MALVIYA INFRA PROJECTS PVT.LTD.
 T10, 3rd Floor, Above Vishal Mega Mart, City Center,
 Plot No.1 Press Complex, M P Nagar Zone-1,
 Bhopal - 462024 Tel. / Fax: 0755-4295421,
 E-mail : lnprojectbhopal@gmail.com

Client -
UTTAR PRADESH GOVERNMENTS INDUSTRIAL DEVELOPMENT AUTHORITY
 GOVERNMENT OF UTTAR PRADESH

Project -
DEVELOPMENT OF 'GANGA EXPRESSWAY' FROM MEERUT TO PRAYAGRAJ, AN ACCESS CONTROLLED GREENFIELD EXPRESSWAY PROJECT.

Title: **PLAN AND PROFILE (PACKAGE - 4) 161+000 TO 162+000**

Scale: (HOR - 1 : 2000; VER - 1 : 200 at A2 Size Sheet)

Drg.No: **Ganga Exp.Way/PP/ 25**

REV.	DATE	DRAWN	CHECKED	DESIGNED	FOR APPROVAL	REVISION/PURPOSE
R1	SEP.-2020	A.P.	S.P.	S.P.		
R0	FEB.-2020	A.P.	S.P.	S.P.		