

← MEERUT

PRAYAGRAJ →

LEGEND


- Proposed Center Line
- Proposed Median
- Proposed Carriageway
- Proposed Service Road
- Proposed Toe Line
- Proposed Right of Way
- Toe Wall
- RE Wall
- Proposed Culvert
- Bridge
- Underpass
- Fly-over/ROB
- Stream Training
- Stone Pitching

L - PROFILE

- G - Gradient %
- L - Length of Grade(m)
- R - Radius
- e - Superelevation (%)


Existing

- High Tension Line
- High Tension Tower
- Electric Pole
- Existing Road
- Pond
- Kilometer Stone
- Gas Pipe Line
- Railway Track
- River / Canal

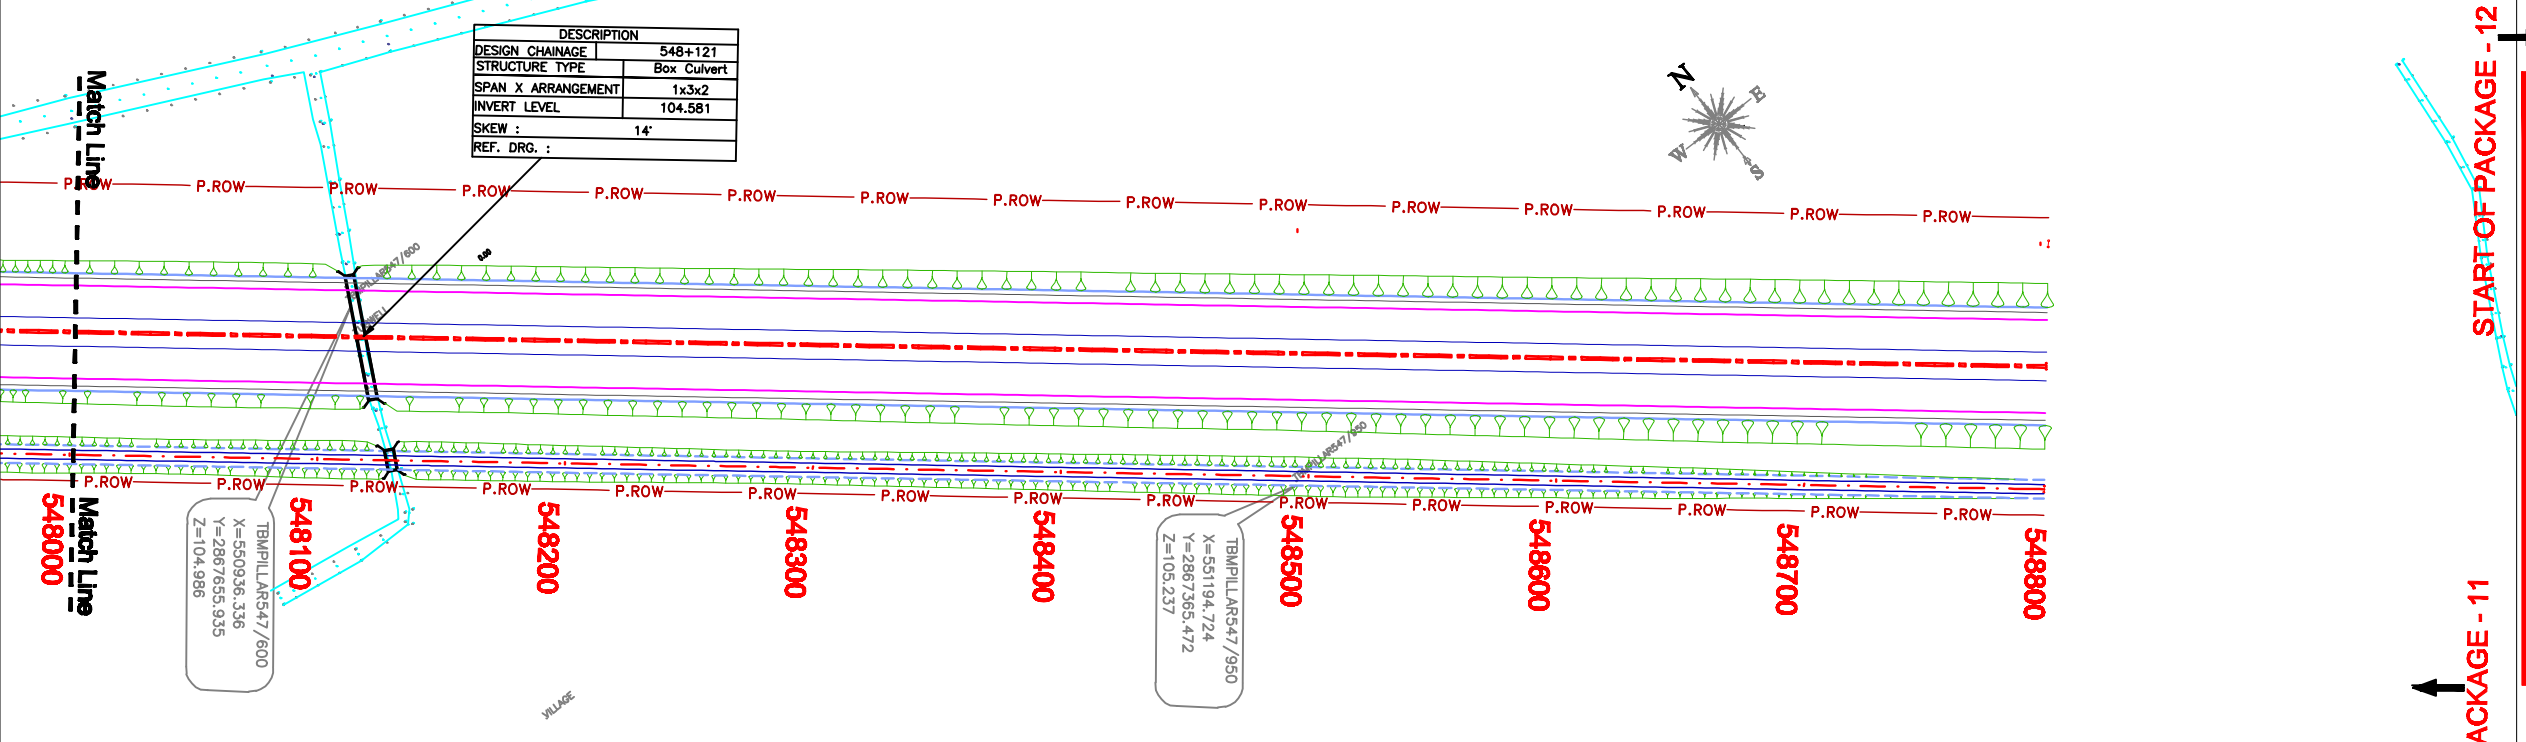

START OF PACKAGE - 12

END OF PACKAGE - 11

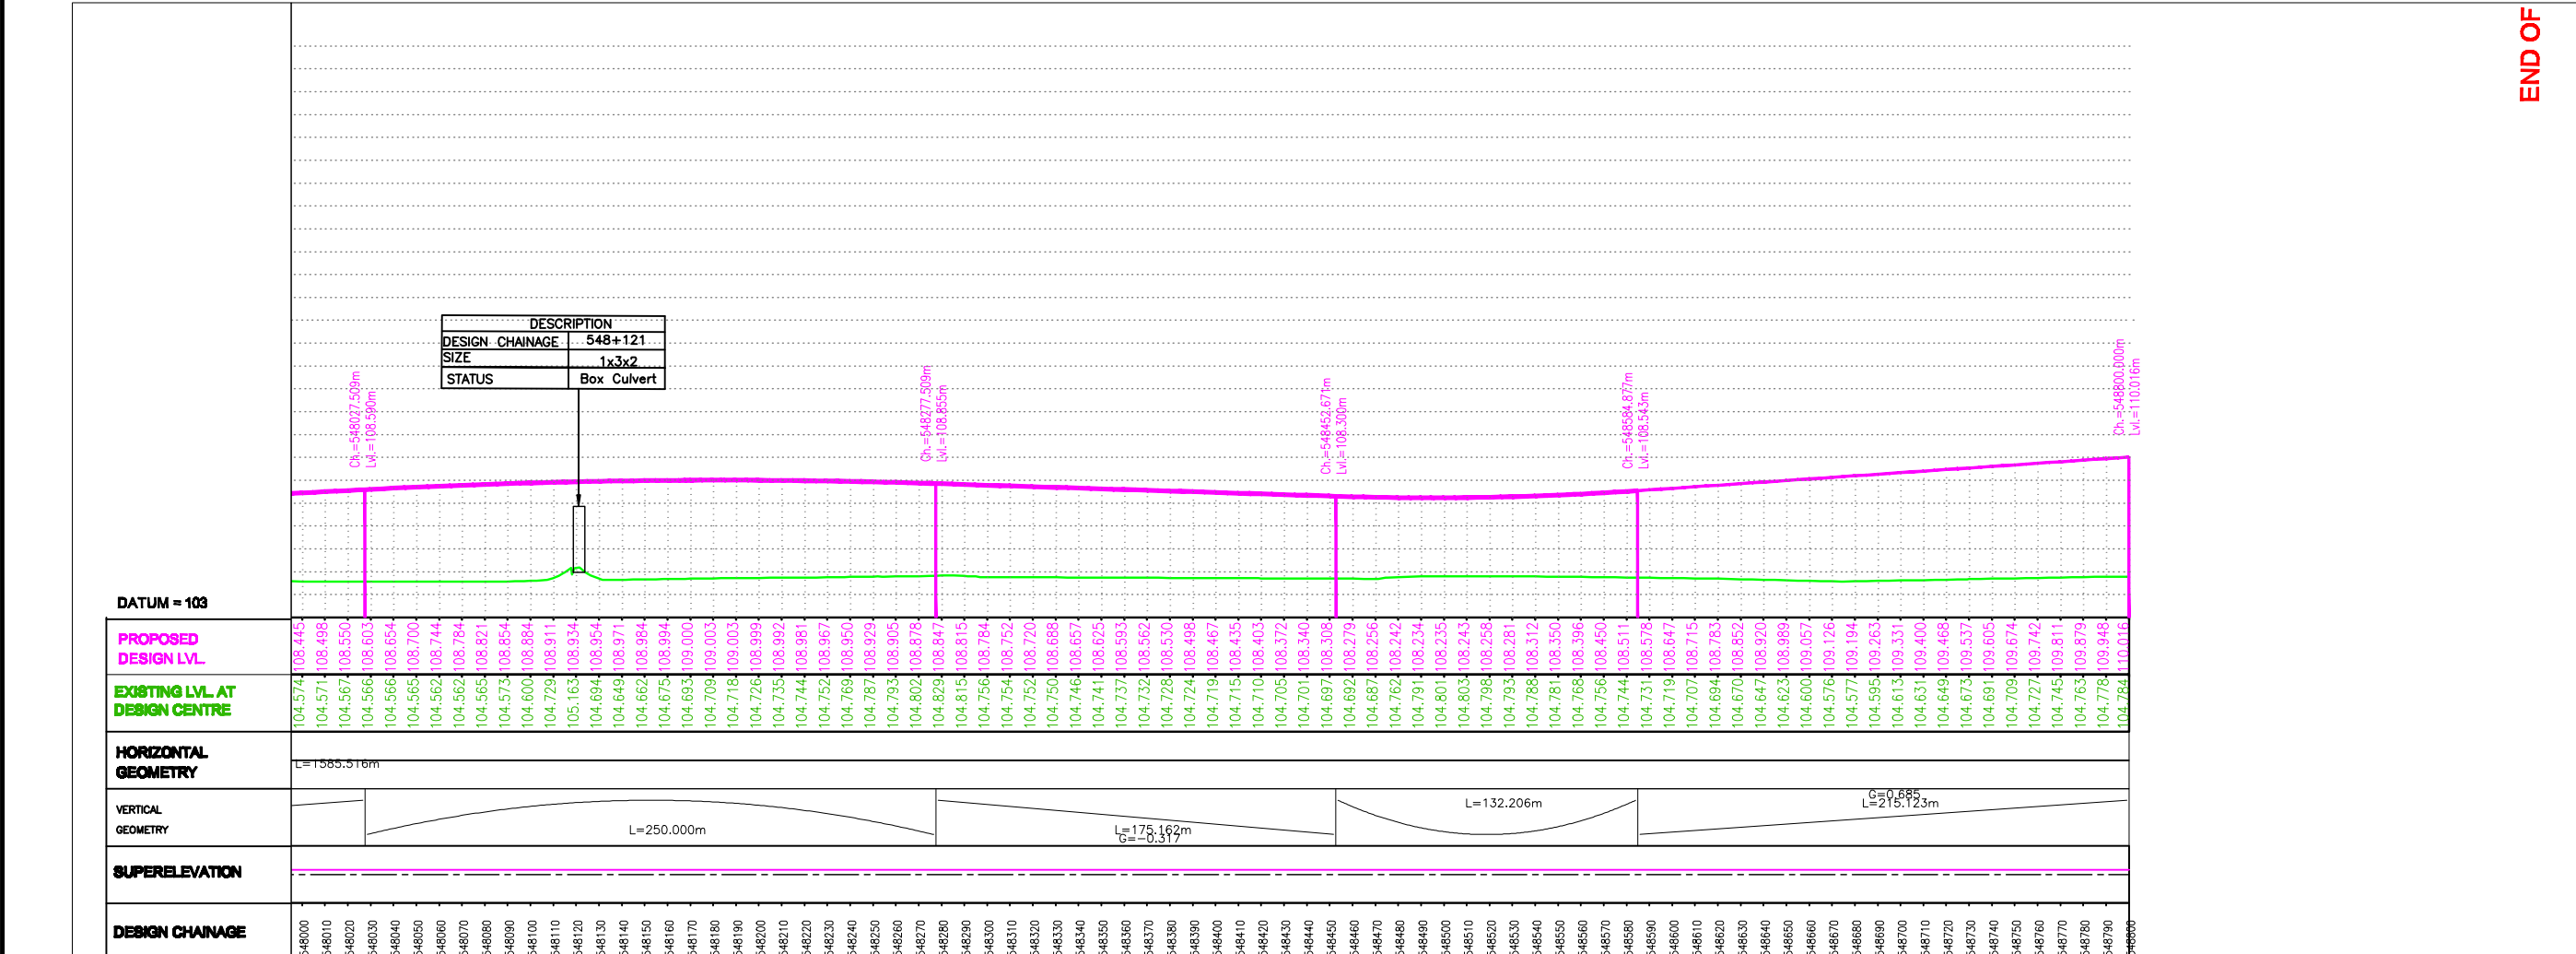

Notes :-				Consultant		Client -		Title: Plan & Longitudinal Profile (PACKAGE - 11)	
1 ALL THE DIMENSIONS ARE IN METRES UNLESS OTHERWISE MENTIONED. ONLY WRITTEN DIMENSIONS ARE TO BE FOLLOWED.				L.N. MALVIYA INFRA PROJECTS PVT.LTD.		UTTAR PRADESH EXPRESSWAYS INDUSTRIAL DEVELOPMENT AUTHORITY		548+000 to 548+600	
FOR APPROVAL				T10, 3rd Floor, Above Vishal Mega Mart, City Center, Plot No.1 Press Complex, M P Nagar Zone-1, Bhopal - 462024 Tel. / Fax: 0755-4295421, E-mail : infrajprojects@gmail.com		GOVERNMENT OF UTTAR PRADESH		Scale:	
REVISION/PURPOSE						Project -		(HOR - 1 : 2000; VER - 1 : 200 at A2 Size Sheet)	
REV. DATE DRAWN CHECKED DESIGNED						DEVELOPMENT OF 'GANGA EXPRESSWAY' FROM MEERUT TO PRAYAGRAJ, AN ACCESS CONTROLLED GREENFIELD EXPRESSWAY PROJECT		Drg.No: Ganga Exp.Way/PP/ 55	