

PROJECT NAME

# DEFENCE CORRIDOR - KANPUR NODE

DRG. TITLE

## Schematic Layout Plan

LEGEND

- B Type B (2 Ha)
- C Type C (1 Ha)
- S-1 Special Type S1 (97.85 Ha)
- S-2 Special Type S2 (3 Ha)
- S-3 Special Type S3 (104.75 Ha)
- 1 Space for Electric Sub-Station
- 2 Space for Fire Station
- 3 Police Station
- 4 Water Supply - OHT and Pump
- 5 Controlled Entry
- 6 Common Facilities
- Green Area

AREA DESCRIPTION


- a. **Area of the Land = 218.214 Ha**  
*(as/latest survey plan sent by PIU -1, UPEIDA, Agra dated 16/07/2022)*
- b. **Area calculation for Remaining Area after deducting S1, S3, Electric substation, Road Widening and Roads**
- Remaining Area = 14.29 Ha
  - Green Area = 2 Ha
  - Road Area = 1.9 Ha

Note :  
Revised for shifting of Plot No. B-21 from S3 side to Industries cluster near Police & Fire station & Green area as mutually agreed by Adani Defence Systems & Technologies Ltd. and Delta Combat Systems Ltd. and informed by letter no. ADEF/UPEIDA/2023/07 dated 31/7/2023, jointly signed by Jt. President - ADSTL & Director DLSL.

REVISION

S.No.	Revision Date	Revision Details
R2	26/8/2022	Layout Updated
R3	09/8/2023	Layout Updated

NORTH

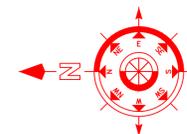

DWG. NO.

UPEIDA/KPR/502/R3

REVISION

R3


DATE OF ISSUE

9/8/2023

DRAWN BY

ARCHITECT'S SIGNATURE -

**UTTAR PRADESH  
EXPRESSWAYS  
INDUSTRIAL DEVELOPMENT  
AUTHORITY (UPEIDA)**

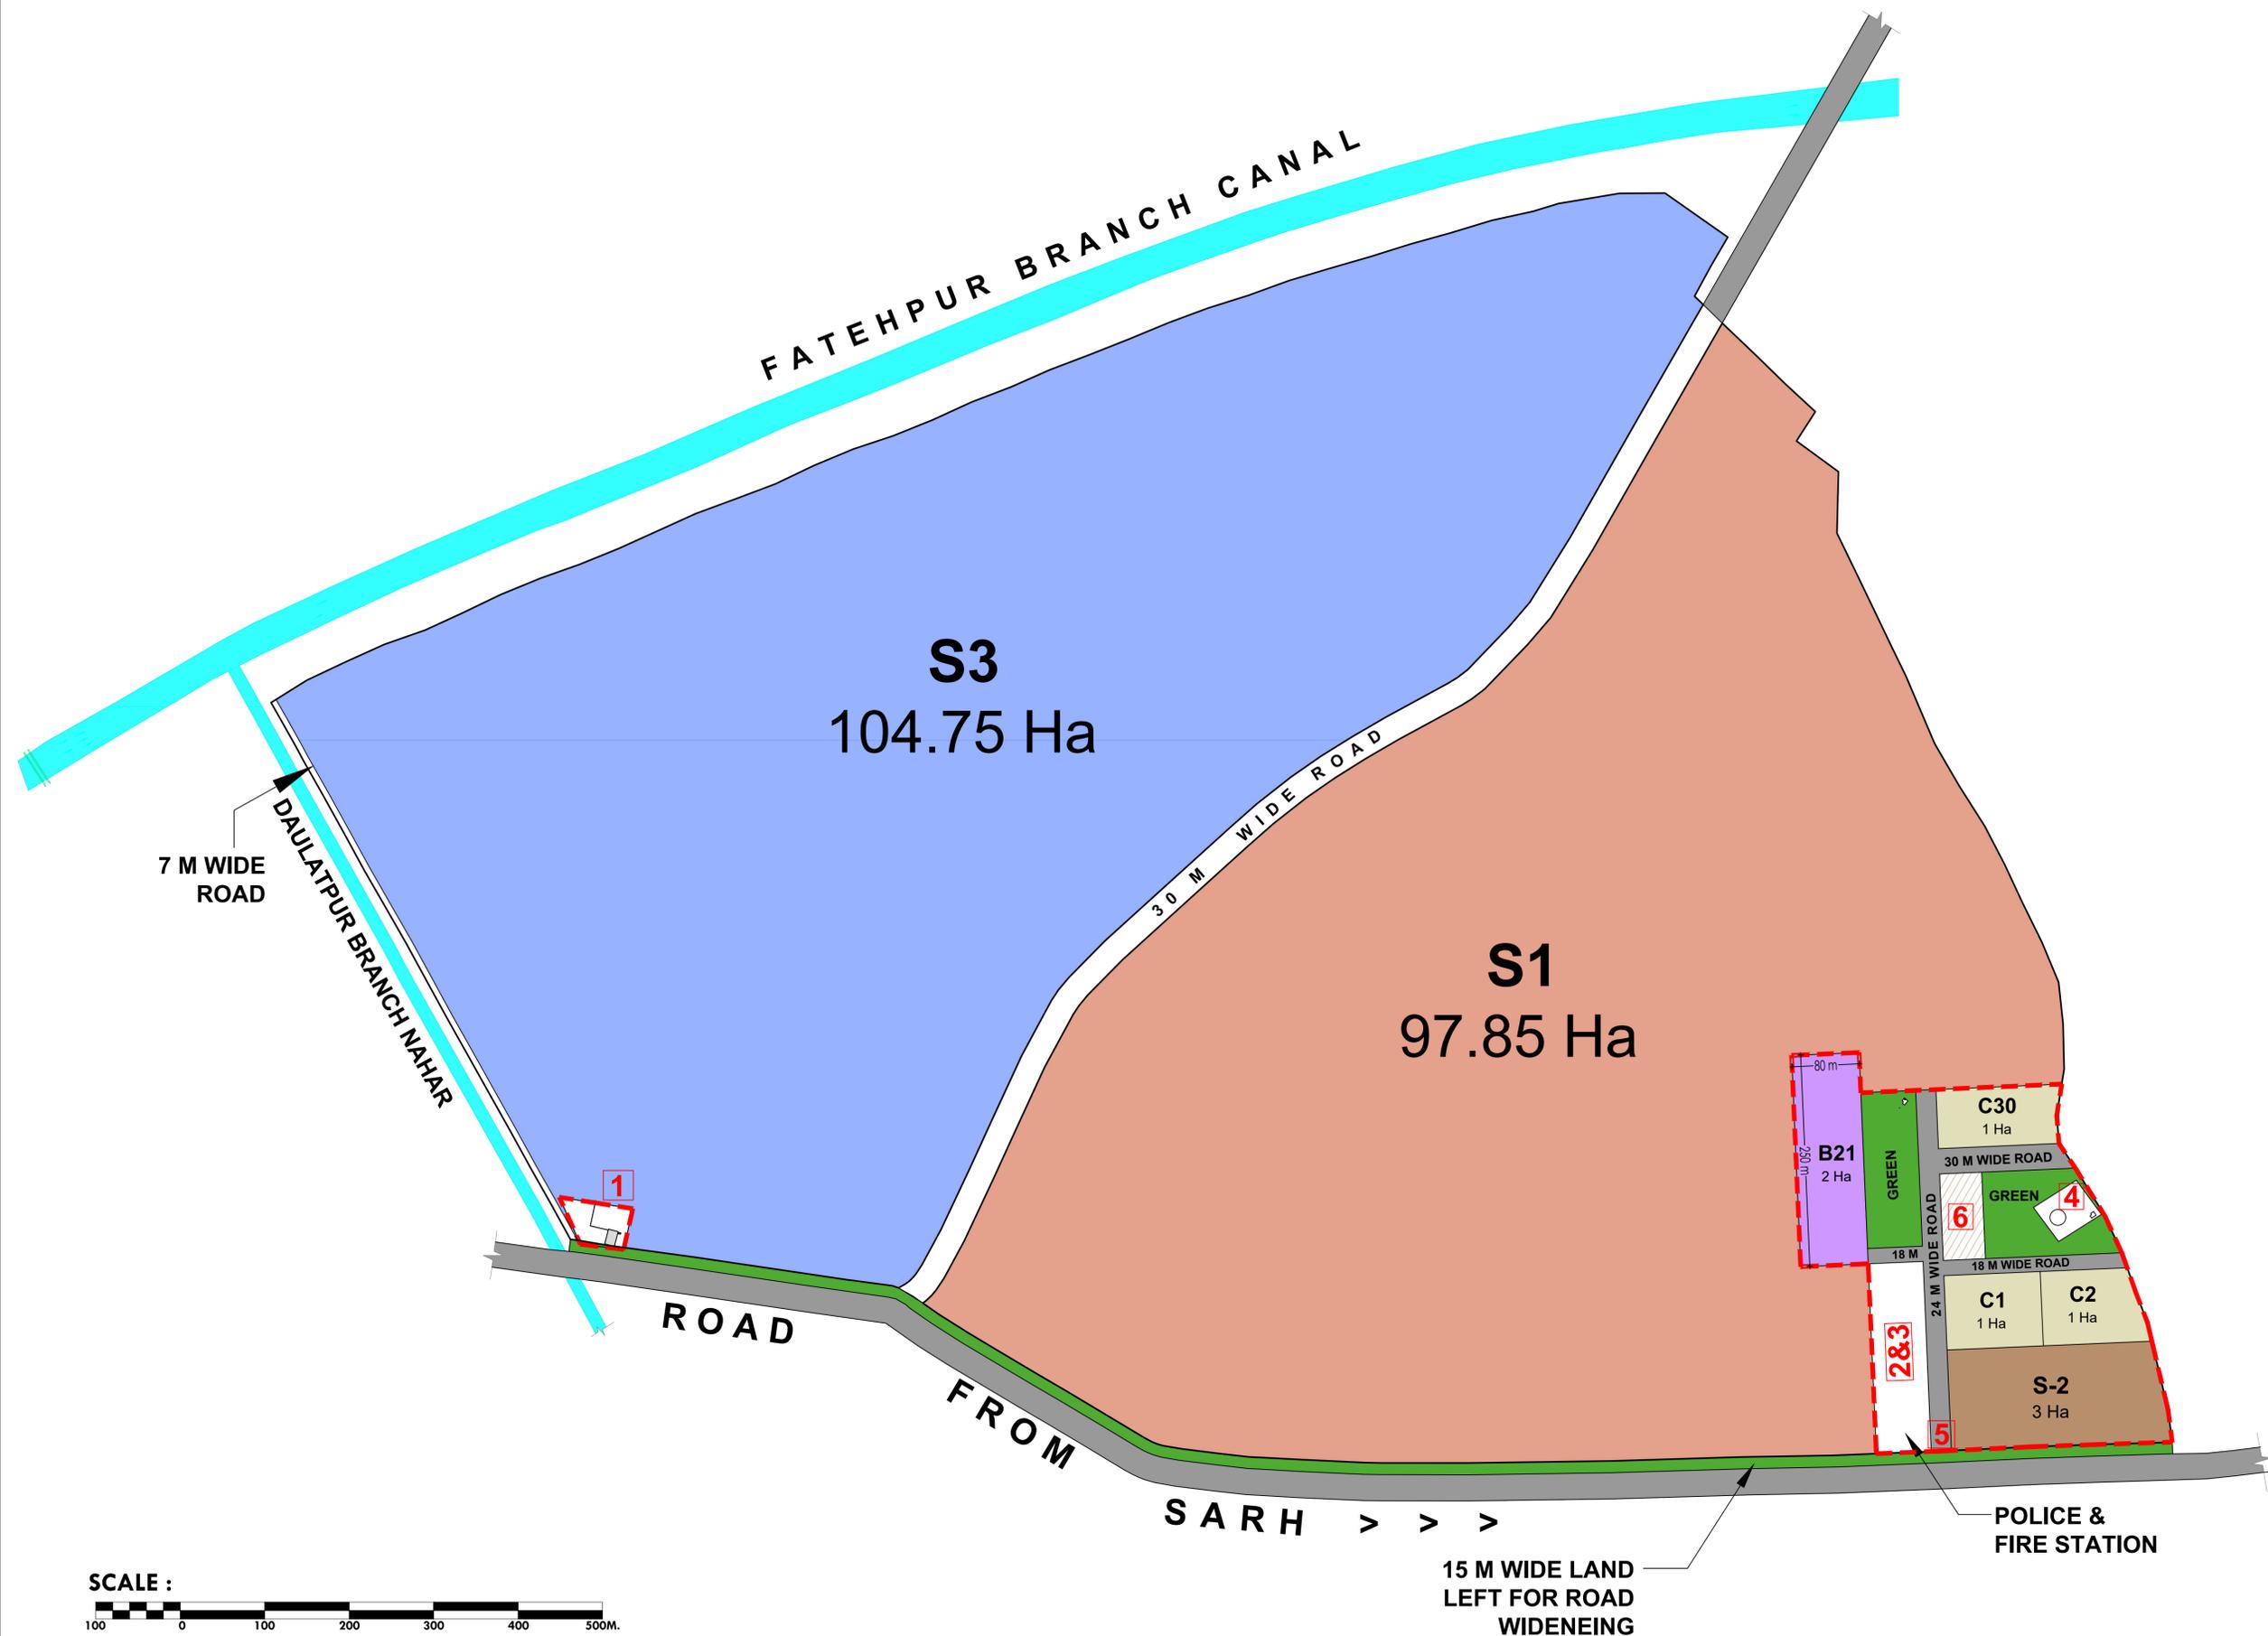

SCALE :



15 M WIDE LAND  
LEFT FOR ROAD  
WIDENEING

POLICE &  
FIRE STATION